


# Appendix A

## MAP FOLIO

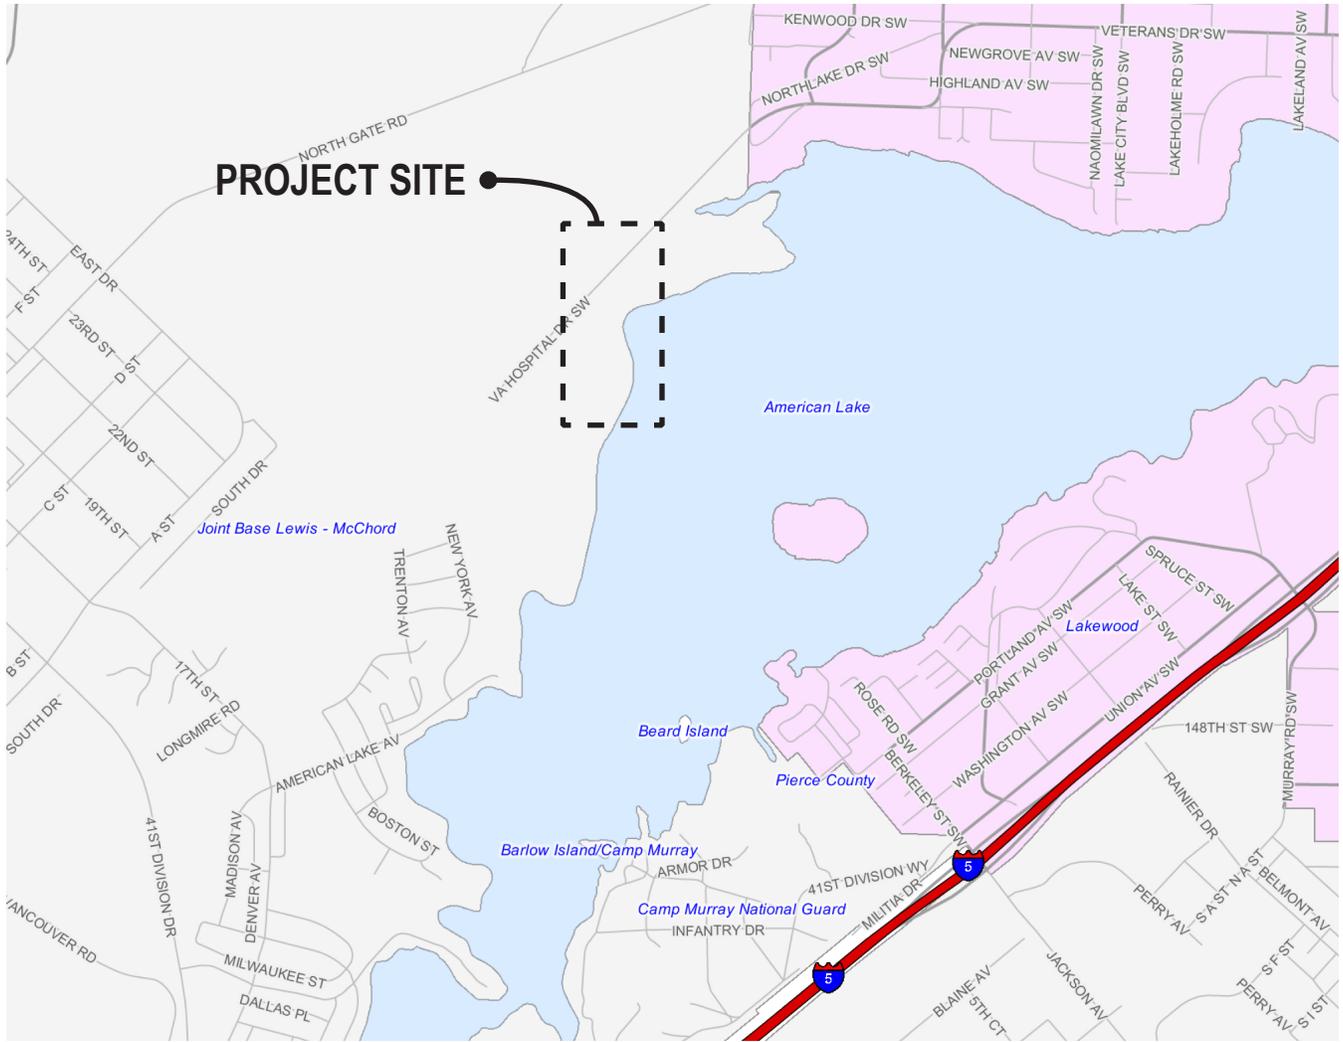



NORTH

REFERENCE SOURCE: PIERCE COUNTY COUNTY VIEW WEB



Civil Engineers  
Structural Engineers  
Landscape Architects  
Community Planners  
Land Surveyors  
Neighbors

TACOMA · SEATTLE


2215 North 30th Street, Suite 300, Tacoma, WA 98403 253.383.2422 TEL  
316 Occidental Avenue South, Suite 320, Seattle, WA 98104 206.267.2425 TEL

AMERICAN LAKE VETERANS HOSPITAL  
GROUND BASED HEAT PUMP SYSTEM

VICINITY MAP  
JUNE 2011

FIGURE

1

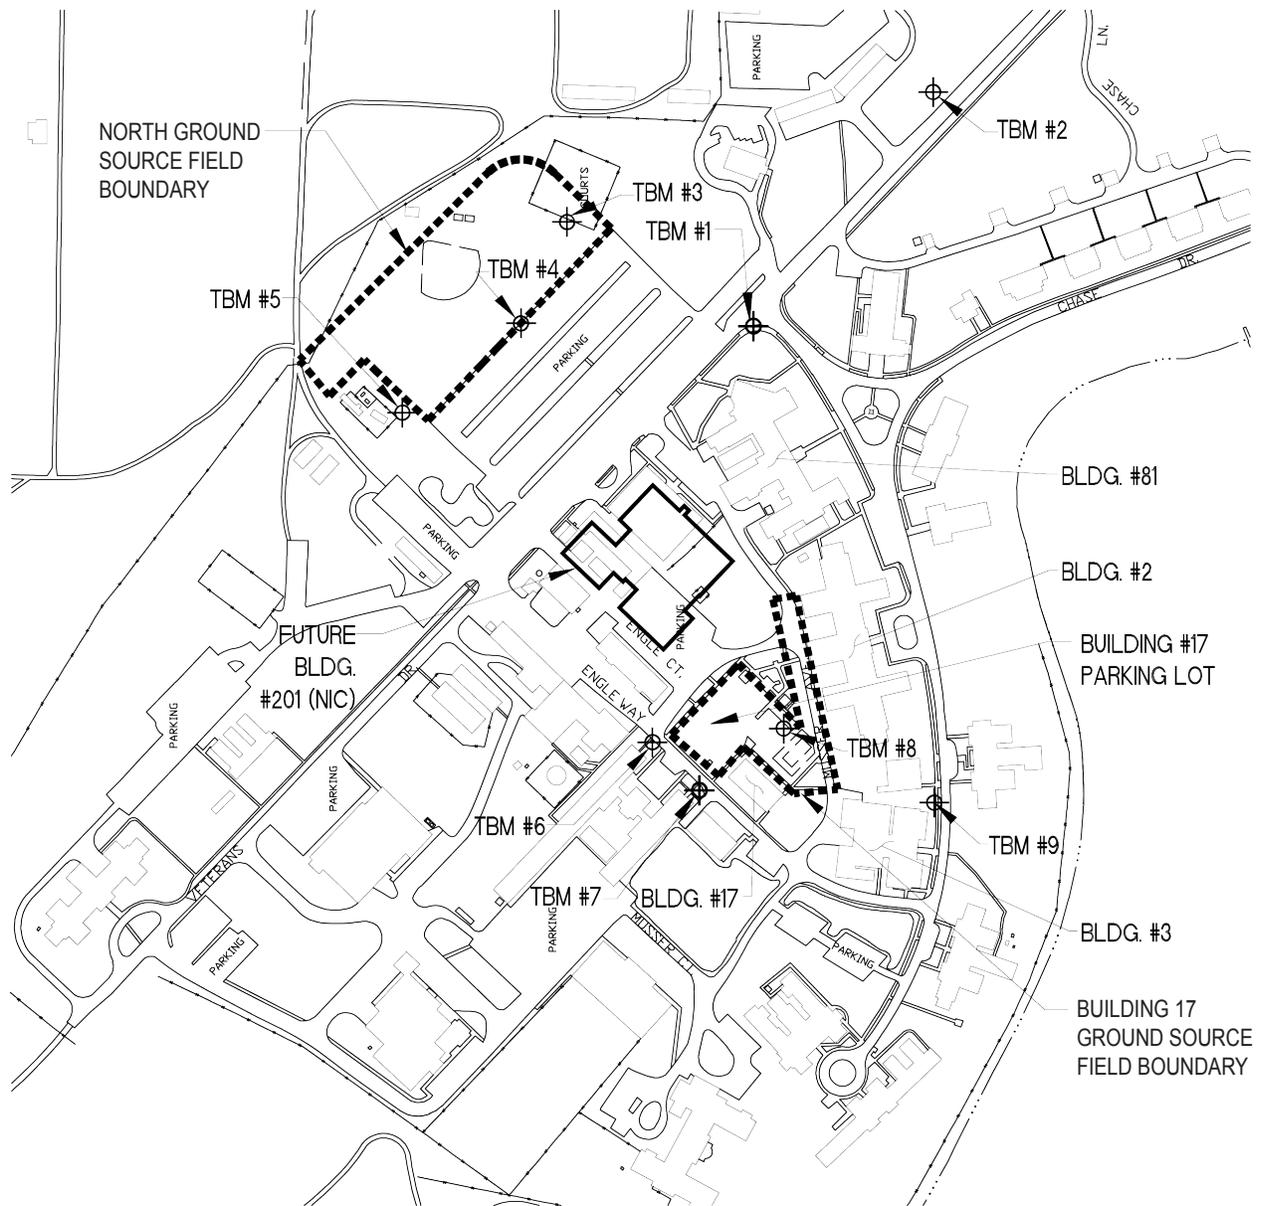

SITE PLAN NOT TO SCALE



NORTH



Civil Engineers  
 Structural Engineers  
 Landscape Architects  
 Community Planners  
 Land Surveyors  
 Neighbors

TACOMA · SEATTLE


2215 North 30th Street, Suite 300, Tacoma, WA 98403 253.383.2422 TEL  
 316 Occidental Avenue South, Suite 320, Seattle, WA 98104 206.267.2425 TEL

AMERICAN LAKE VETERANS HOSPITAL  
 GROUND BASED HEAT PUMP SYSTEM

SITE PLAN  
 JUNE 2011

FIGURE  
 2



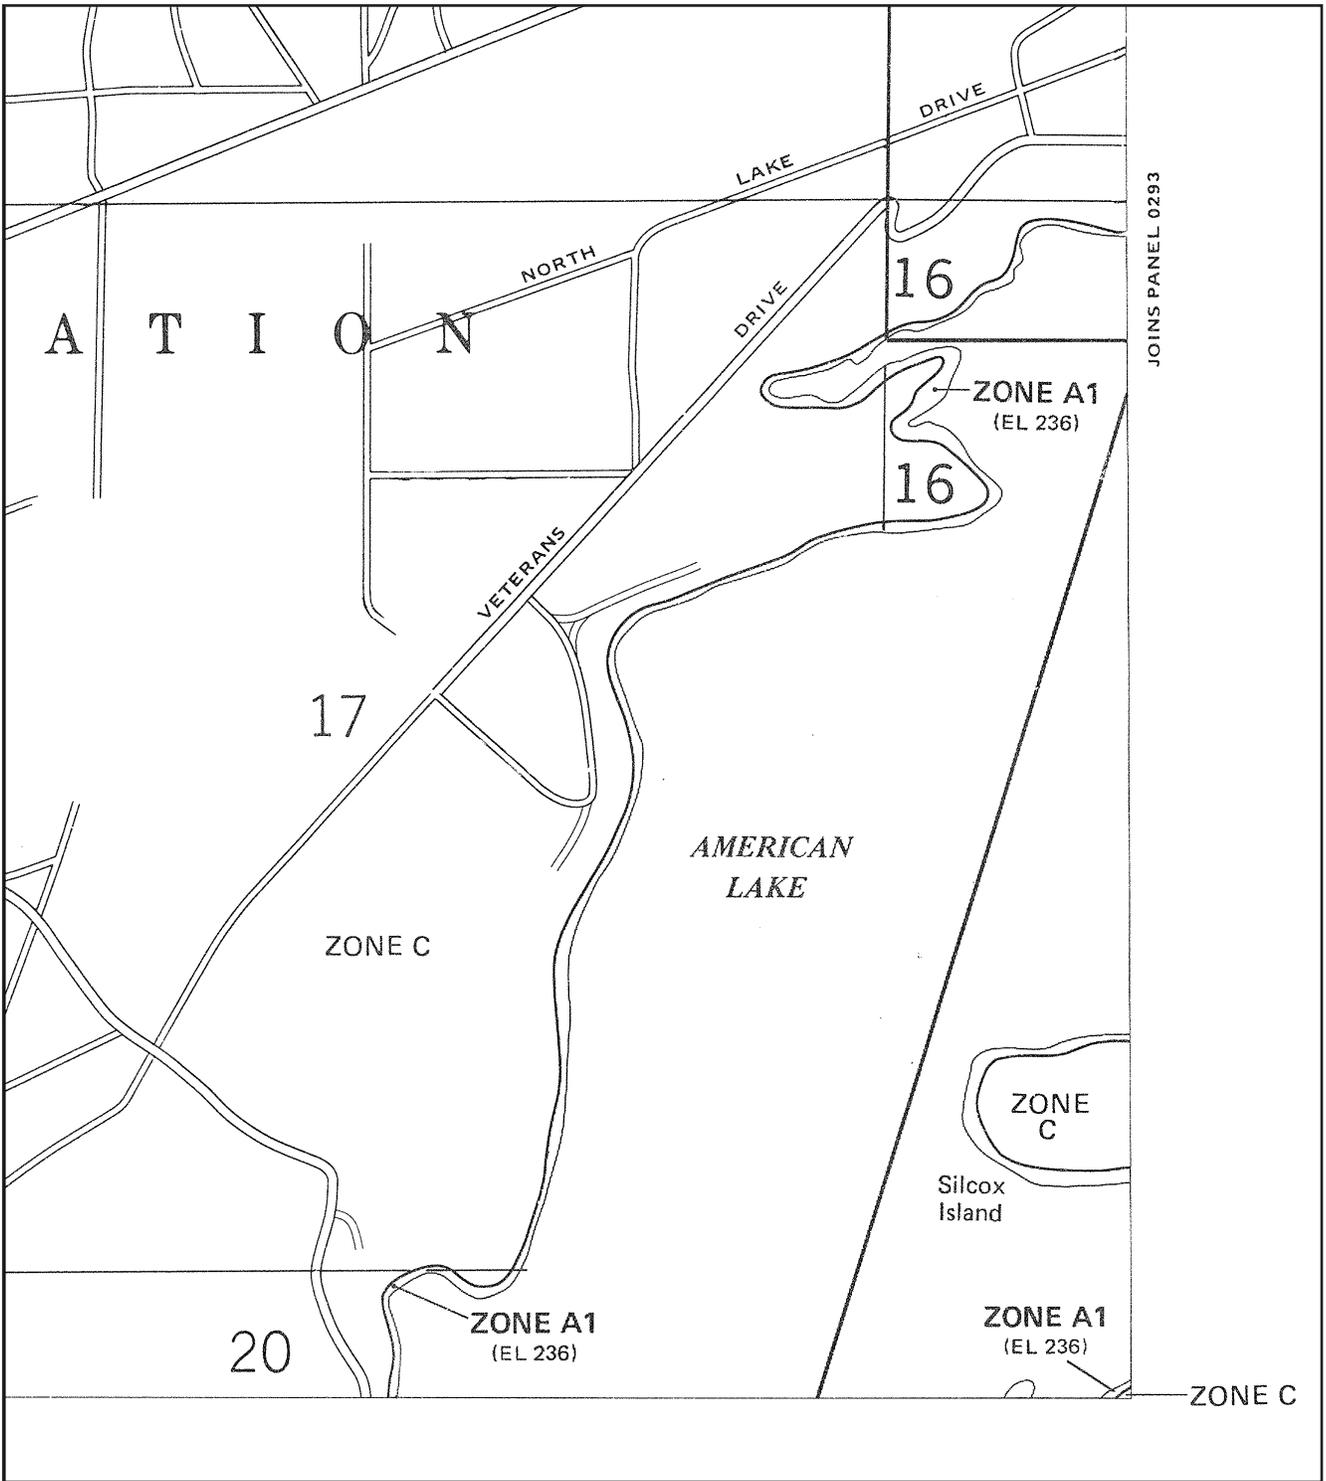

REFERENCE SOURCE: FEMA NATIONAL FLOOD INSURANCE PROGRAM - FLOOD INSURANCE RATE MAP  
COMMUNITY - PANEL NUMBER 530138 0290 C




Civil Engineers  
Structural Engineers  
Landscape Architects  
Community Planners  
Land Surveyors  
Neighbors

TACOMA · SEATTLE  
2215 North 30th Street, Suite 300, Tacoma, WA 98403 253.383.2422 TEL  
316 Occidental Avenue South, Suite 320, Seattle, WA 98104 206.267.2425 TEL

AMERICAN LAKE VETERANS HOSPITAL  
GROUND BASED HEAT PUMP SYSTEM

FEMA FLOODPLAIN MAP  
JUNE 2011

FIGURE  
4

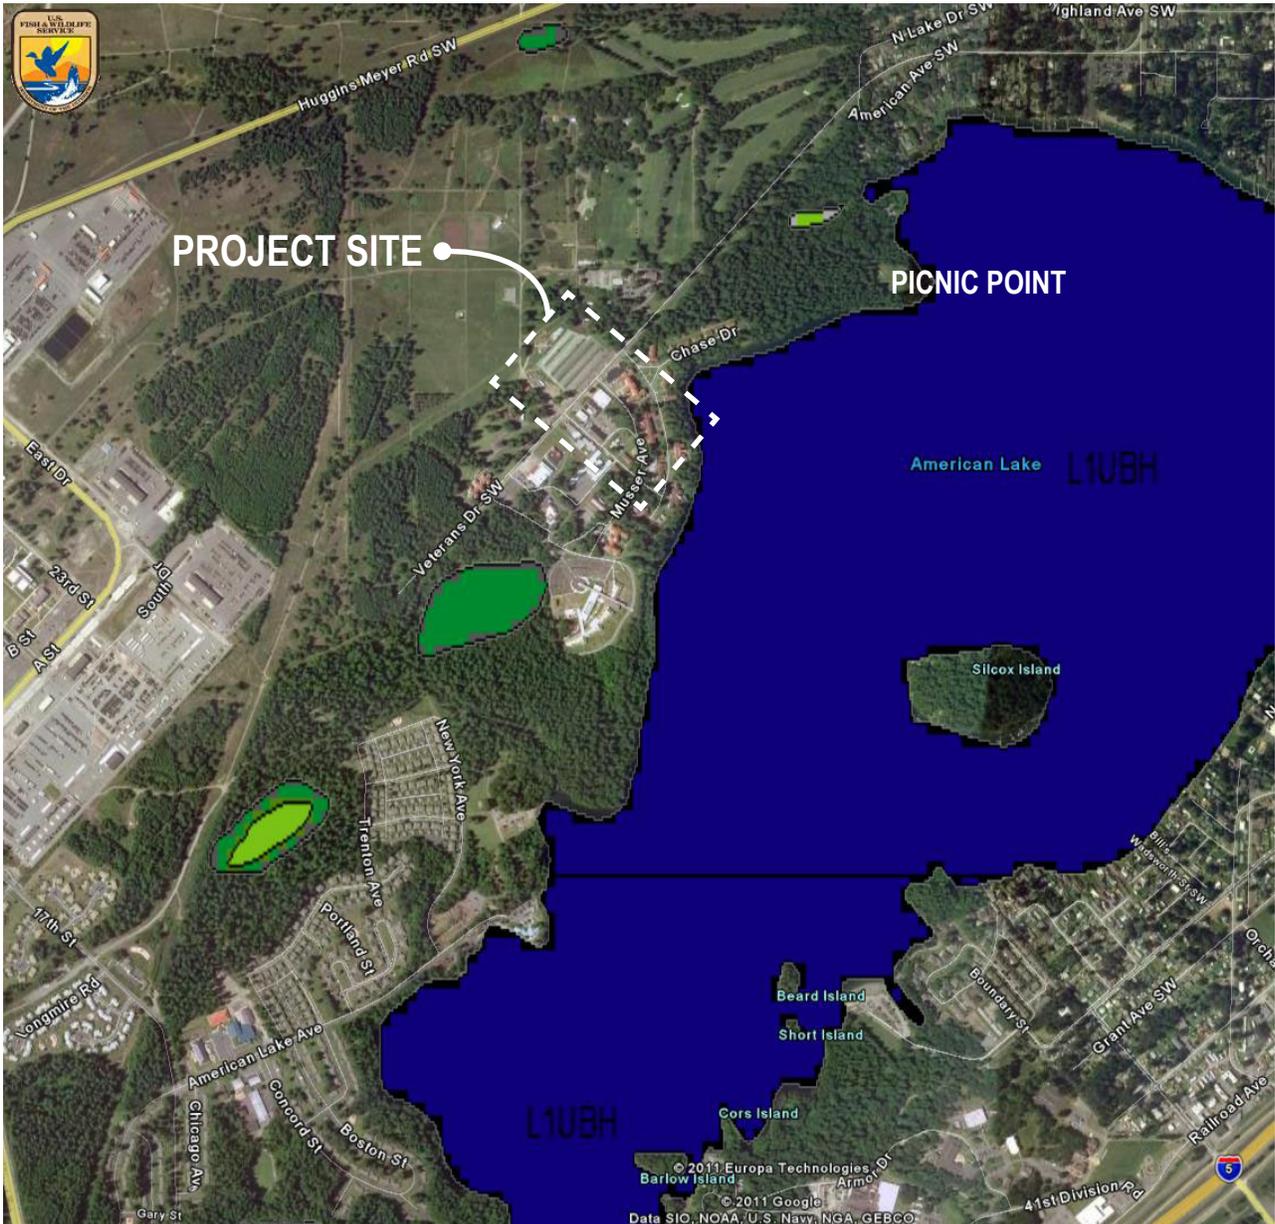

## LEGEND

-  Freshwater Forested/Shrub Wetland
-  Freshwater Emergent Wetland/Marsh



NORTH

REFERENCE SOURCE: U.S. FISH & WILDLIFE SERVICE – NATIONAL WETLAND INVENTORY:  
[WWW.FWS.GOV/NWI/WETLANDSDATA/GOOGLEEARTH.HTM](http://WWW.FWS.GOV/NWI/WETLANDSDATA/GOOGLEEARTH.HTM)




Civil Engineers  
 Structural Engineers  
 Landscape Architects  
 Community Planners  
 Land Surveyors  
 Neighbors

TACOMA · SEATTLE  
 2215 North 30th Street, Suite 300, Tacoma, WA 98403 253.383.2422 TEL  
 316 Occidental Avenue South, Suite 320, Seattle, WA 98104 206.267.2425 TEL

AMERICAN LAKE VETERANS HOSPITAL  
 GROUND BASED HEAT PUMP SYSTEM

NATIONAL WETLAND INVENTORY MAP  
 JUNE 2011

FIGURE  
 5

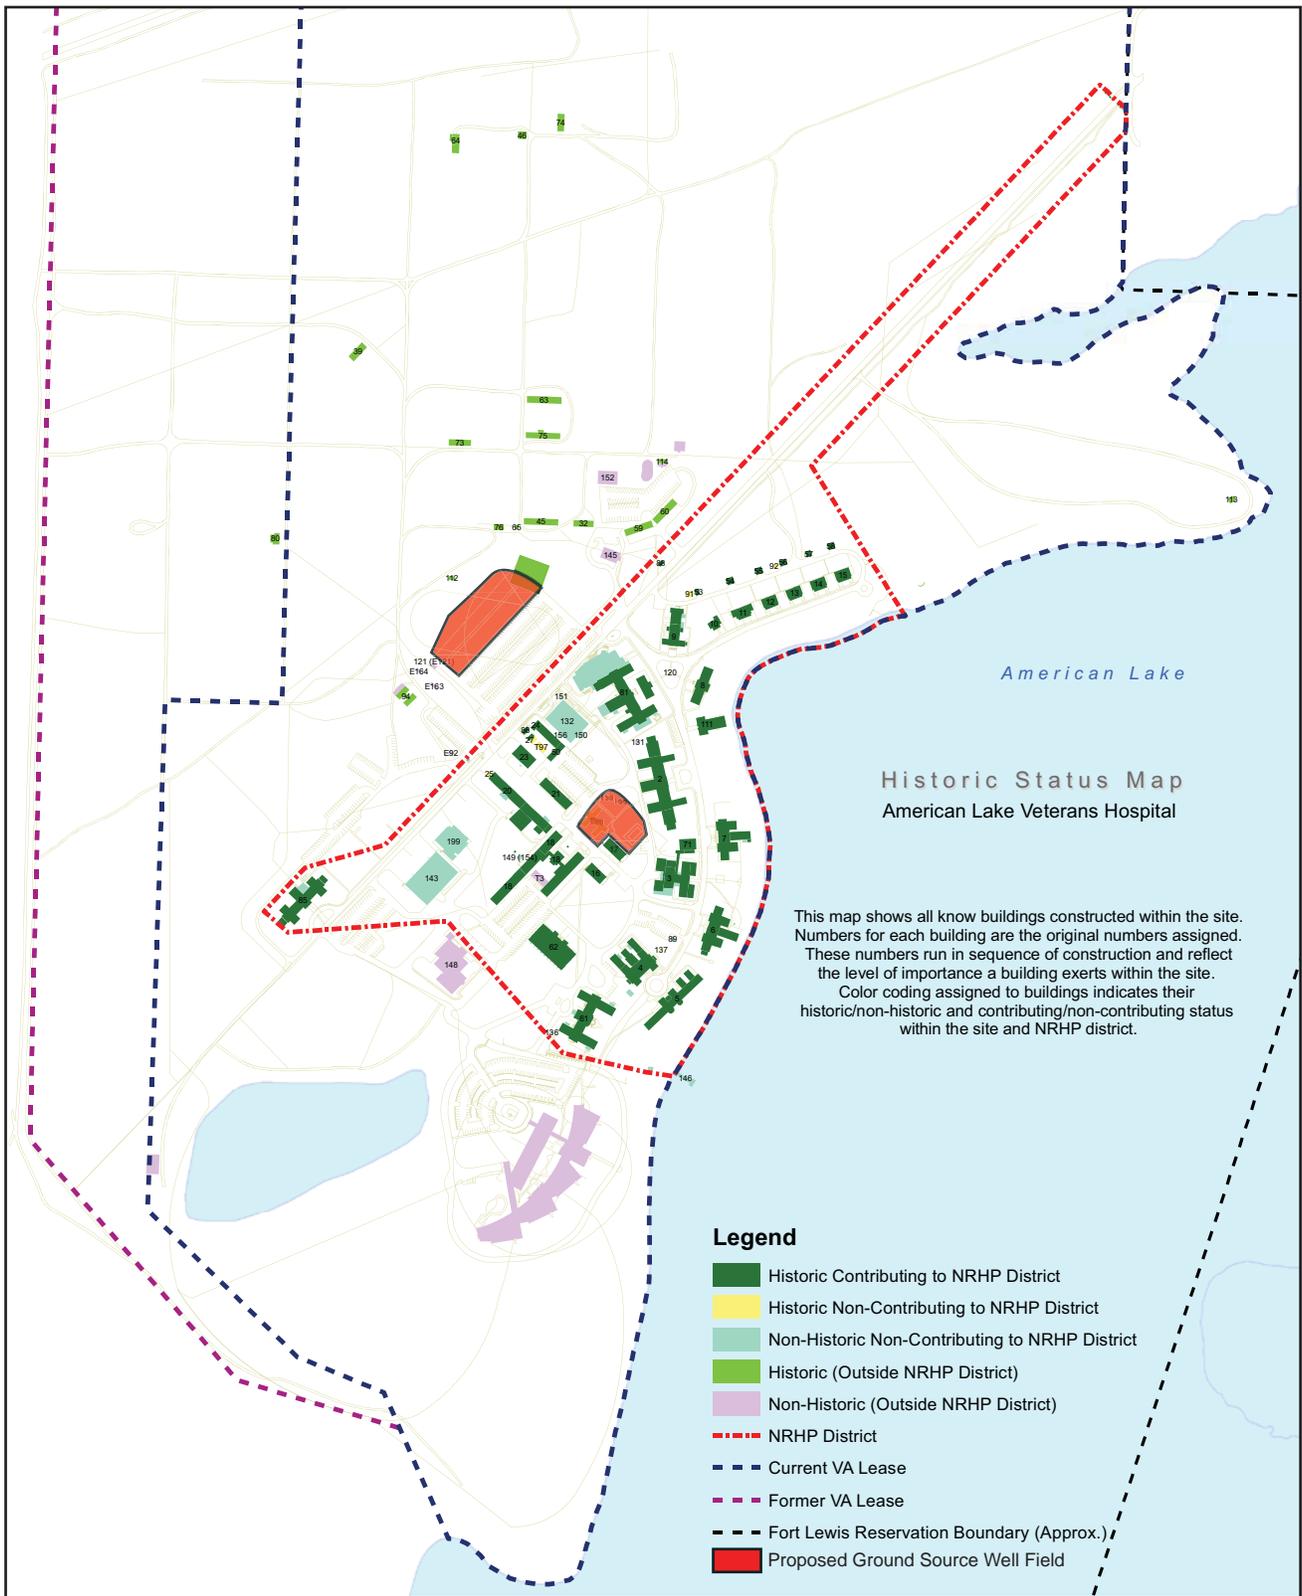

Historic Status Map  
American Lake Veterans Hospital

This map shows all know buildings constructed within the site. Numbers for each building are the original numbers assigned. These numbers run in sequence of construction and reflect the level of importance a building exerts within the site. Color coding assigned to buildings indicates their historic/non-historic and contributing/non-contributing status within the site and NRHP district.

- Legend**
- Historic Contributing to NRHP District
  - Historic Non-Contributing to NRHP District
  - Non-Historic Non-Contributing to NRHP District
  - Historic (Outside NRHP District)
  - Non-Historic (Outside NRHP District)
  - NRHP District
  - Current VA Lease
  - Former VA Lease
  - Fort Lewis Reservation Boundary (Approx.)
  - Proposed Ground Source Well Field

REFERENCE SOURCE: ARTIFACTS ARCHITECTURAL CONSULTANTS & ZGF ARCHITECTS - AMERICAN LAKE VETERANS HOSPITAL PRESERVATION PLAN (2010)



**AHBL**  
TACOMA · SEATTLE

2215 North 30th Street, Suite 300, Tacoma, WA 98403 TEL 253.383.2422  
316 Occidental Avenue South, Suite 320, Seattle, WA 98104 TEL 206.267.2425

Civil Engineers  
Structural Engineers  
Landscape Architects  
Community Planners  
Land Surveyors  
Neighbors

AMERICAN LAKE VETERANS HOSPITAL  
GROUND BASED HEAT PUMP SYSTEM

---

REGISTERED HISTORIC DISTRICT MAP  
JUNE 2011

FIGURE  
6